


Pati

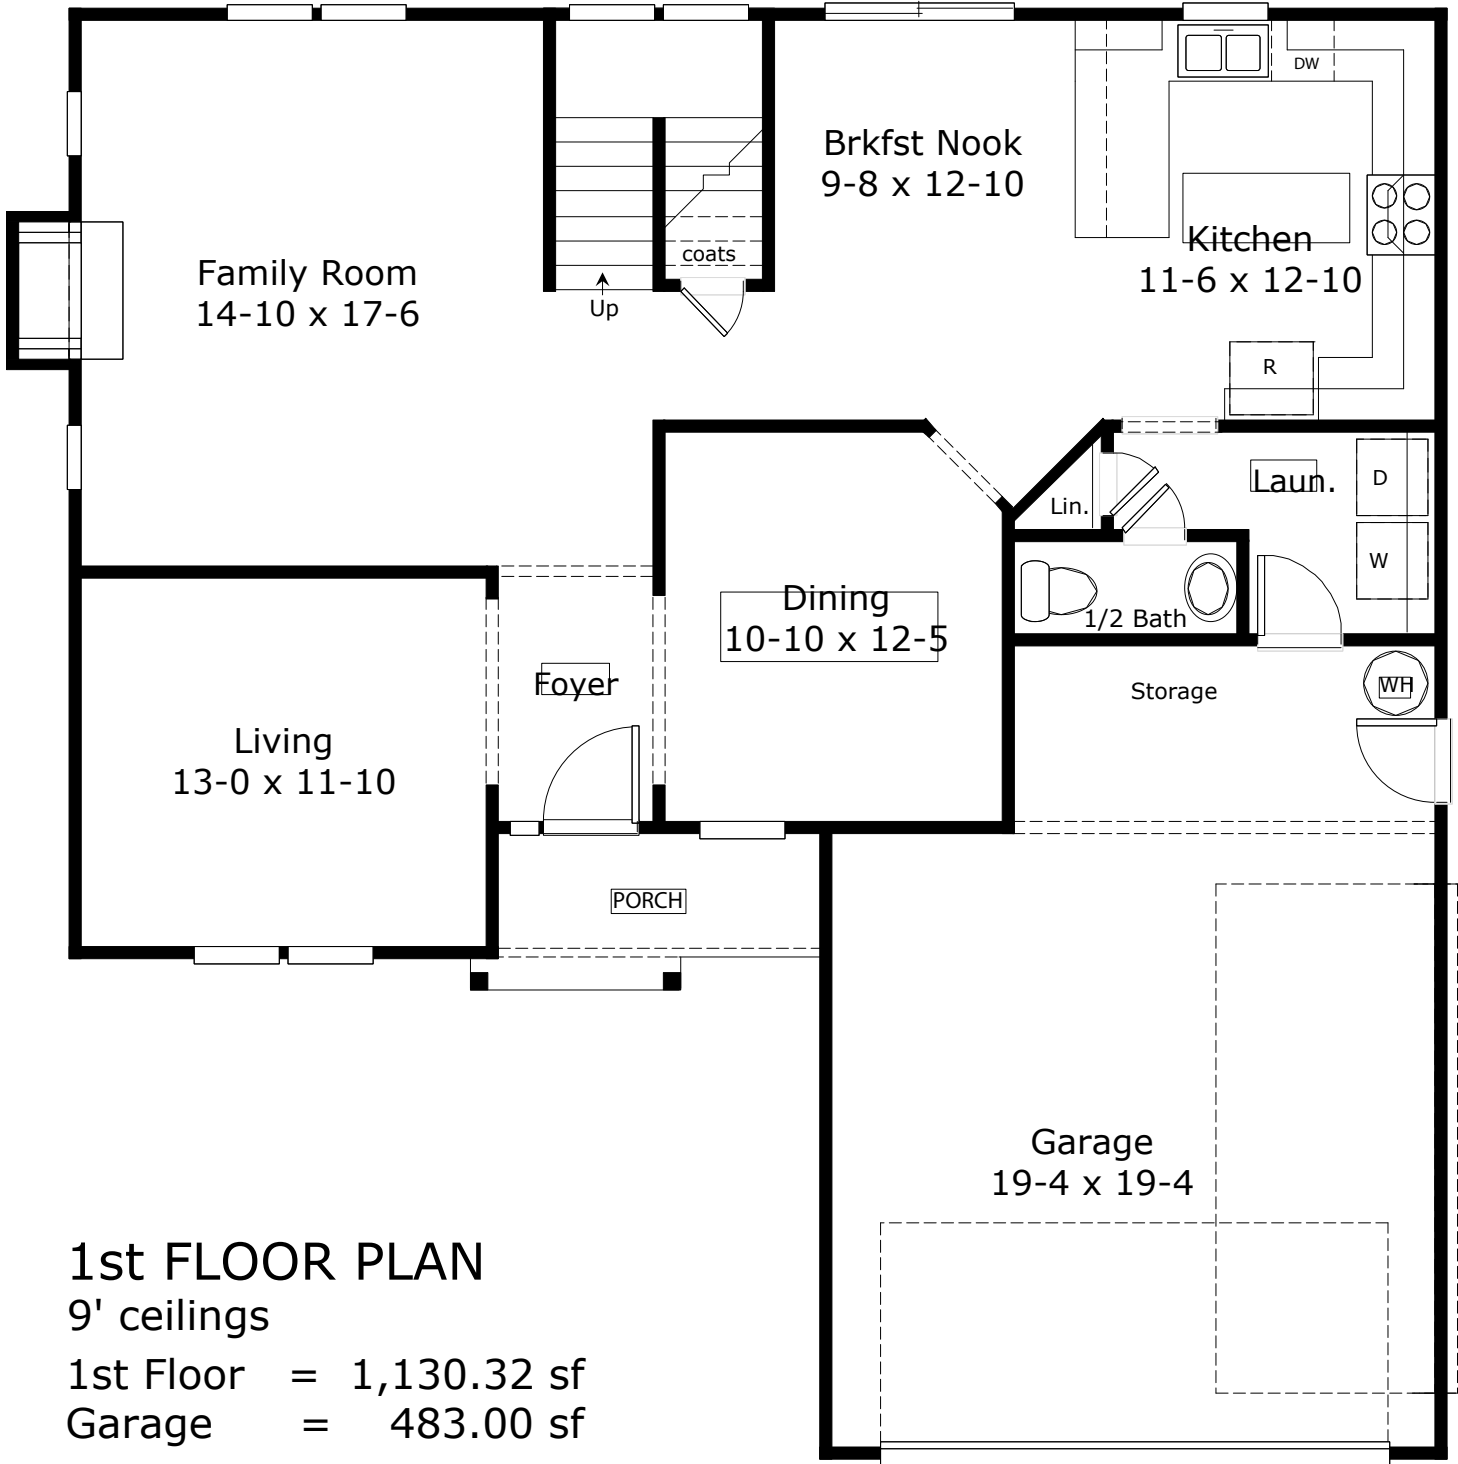

1st FLOOR PLAN

9' ceilings

1st Floor = 1,130.32 sf

Garage = 483.00 sf

1st Floor = 1,130.32 sf

2nd Floor = 1,192.90 sf

Total Heated = 2,323.22 sf

Optional Bonus Room = 240.00 sf

Garage = 483.00 sf

the MAHOGANY

for CAROLINA FOREST

Hunter Development Corp., Jacksonville, NC 28540

Note: Measurements are estimated